


Poland Township Curb Cut Road Specification

Dwg. 001

Made Part of Poland Township
Road Open Permit Terms,
Conditions and Restrictions
03/2009

11
Typical Driveway Curb Section (Type 2 and Type 6)
Mahoning County
Residential (Local)

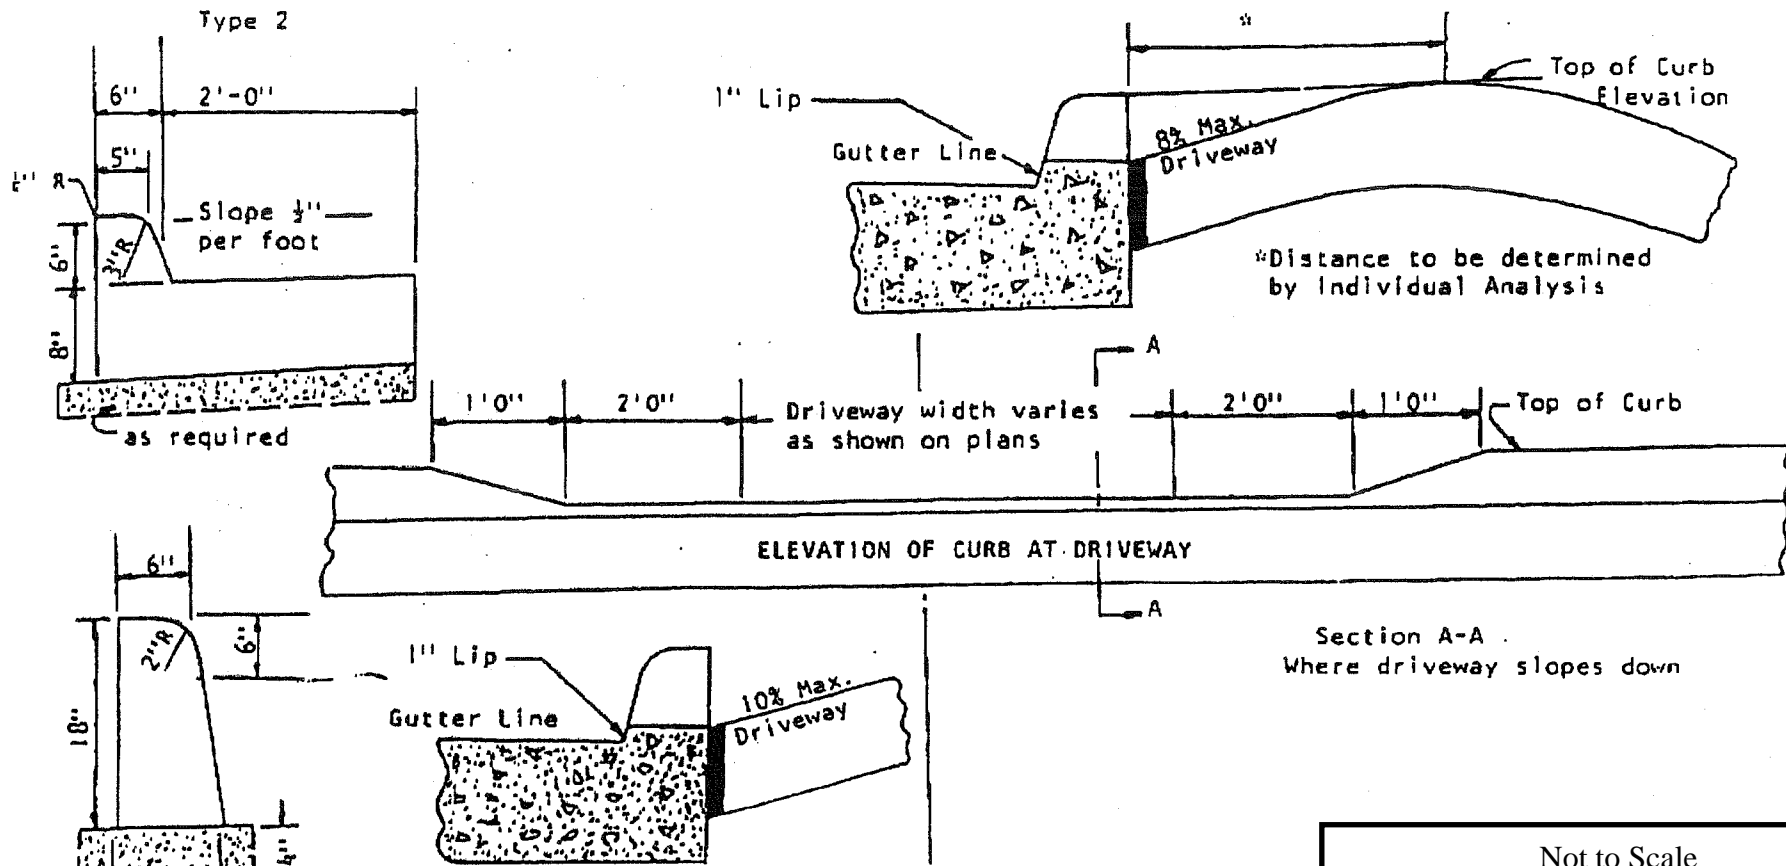

Class "C" Concrete
Curb Section
Premolded Joints at
10 foot intervals

Note: -6" x 20" Stone
Curb May be Sub-
stituted for
Concrete Curb

Not to Scale

Detail Drawing No. 001

Typical Driveway Curb Cut Section

Poland Township 03/2009